




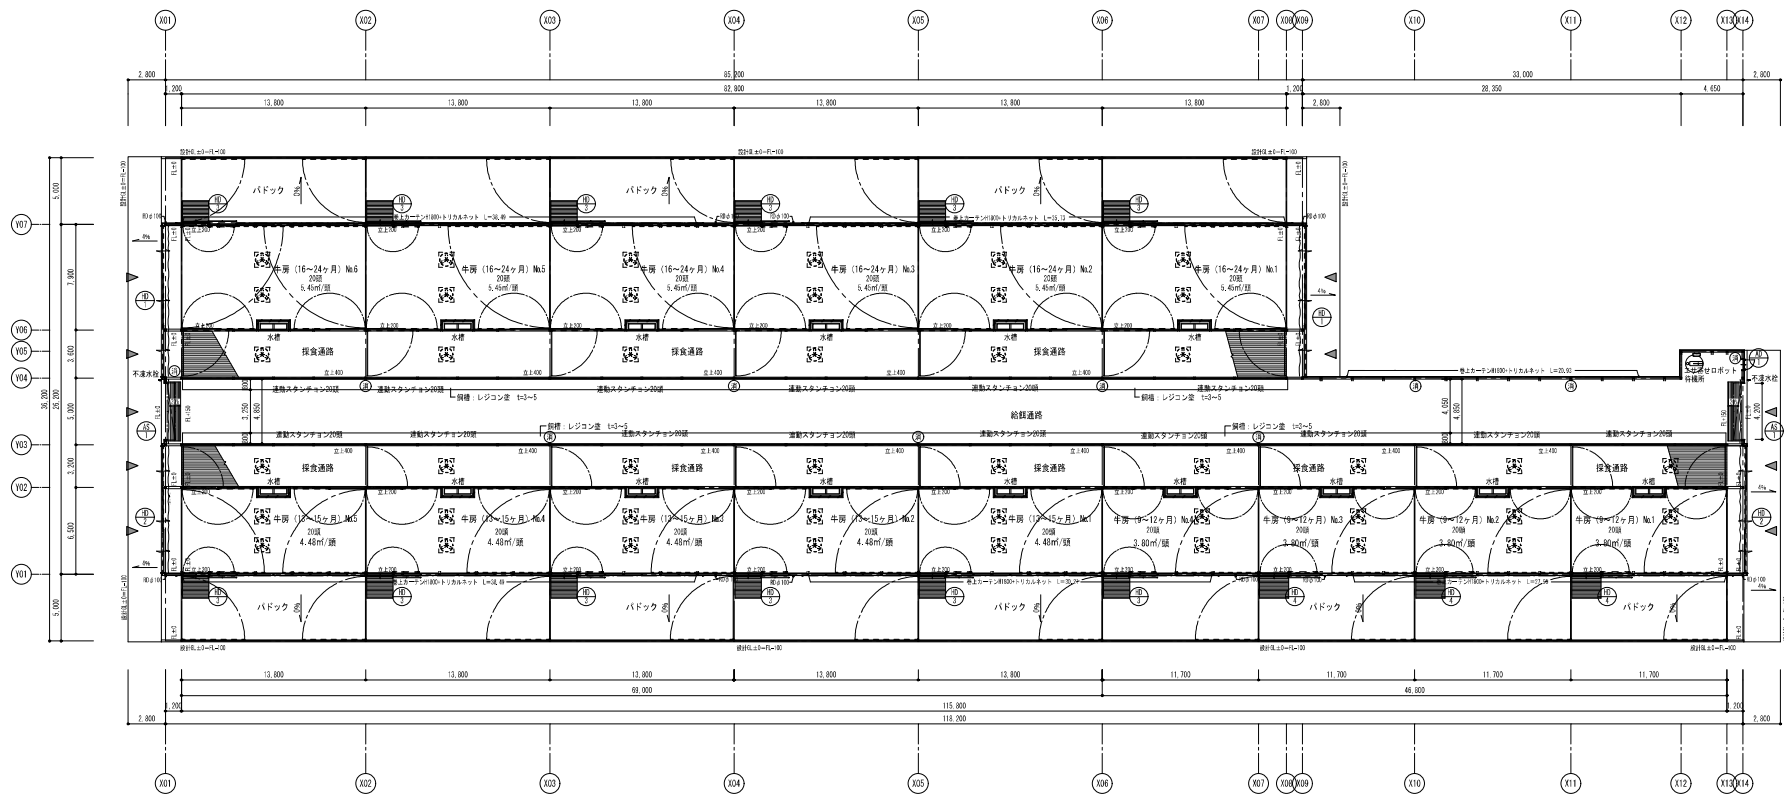

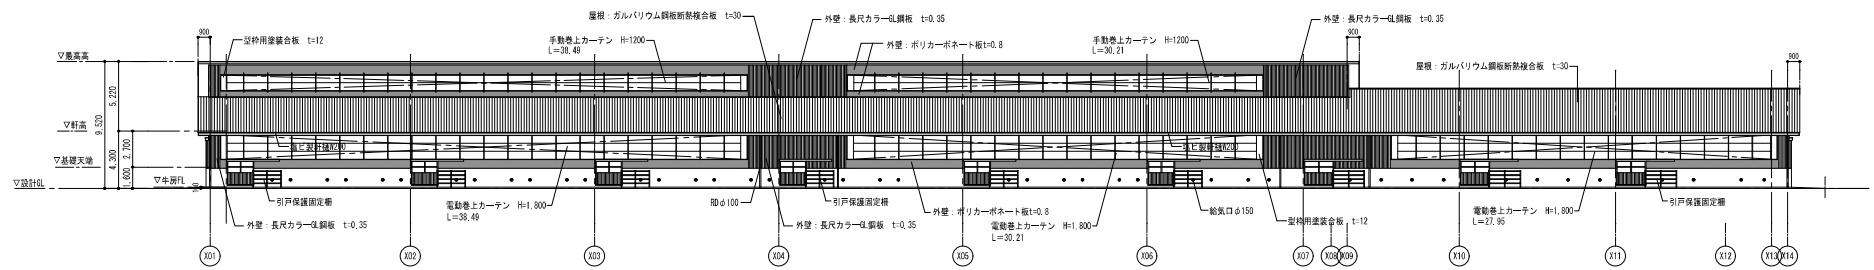

南側立面図

S=1/200

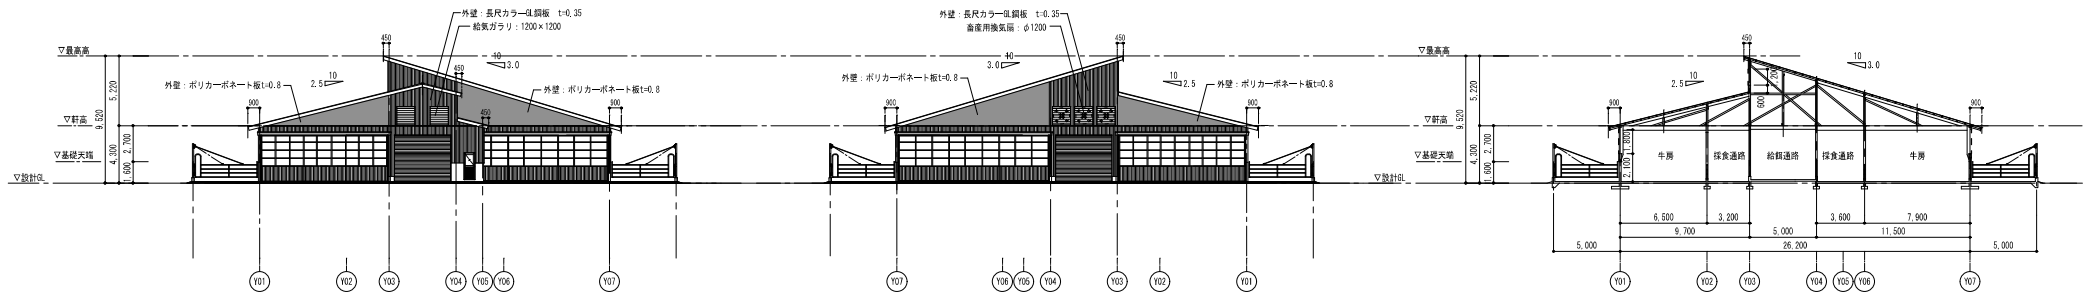

東側立面図


S=1/200

西側立面図

S=1/200


Y-Y'断面図

S=1/200

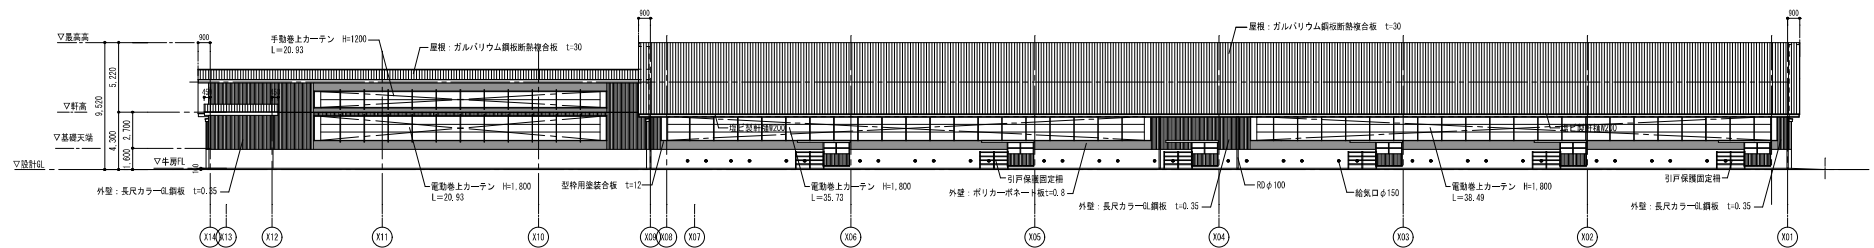

北側立面図

S=1/200

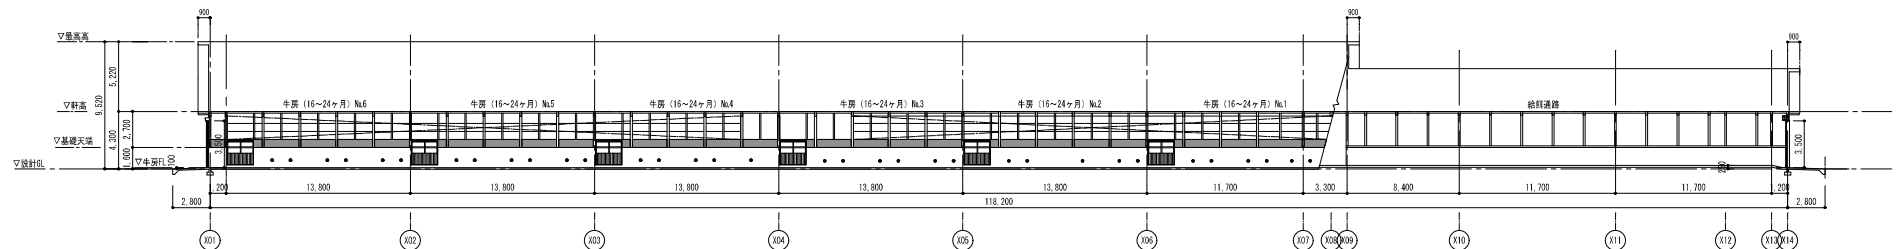

X-X'断面図

S=1/200