



平面図

S=1/100




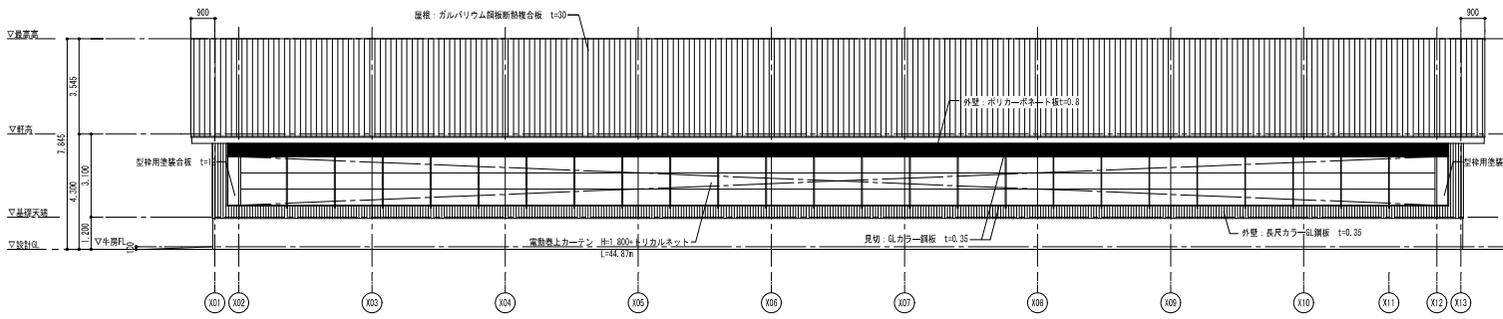


南側立面図
S=1/100

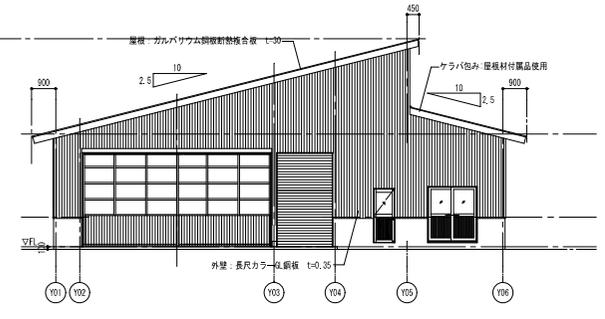


東側立面図
S=1/100

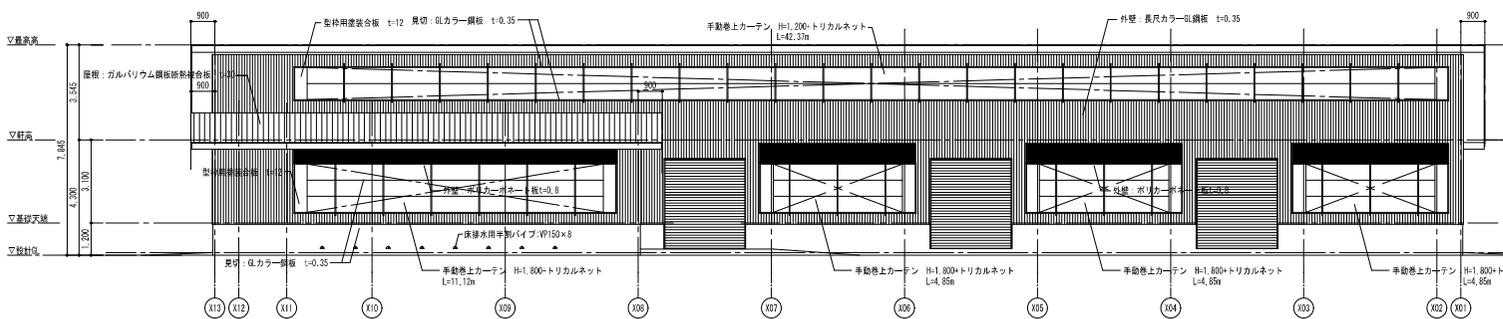


北側立面図
S=1/100

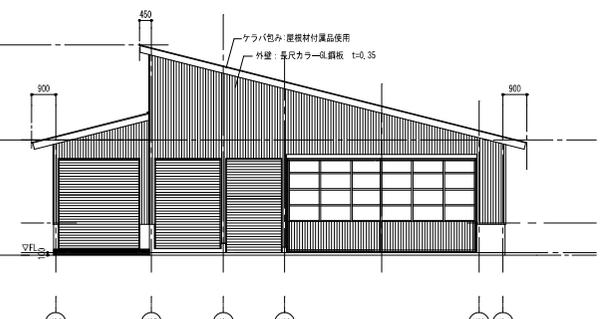

西側立面図
S=1/100

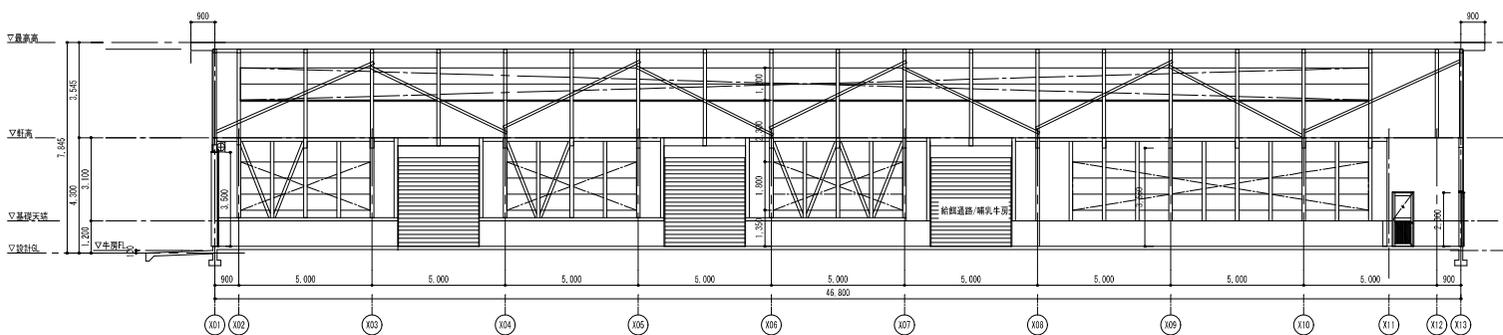

X-X'断面図
S=1/100

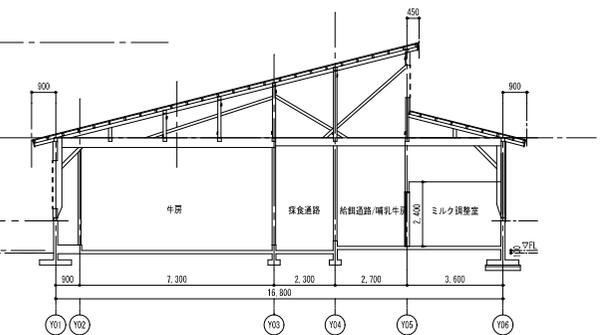

Y-Y'断面図
S=1/100